




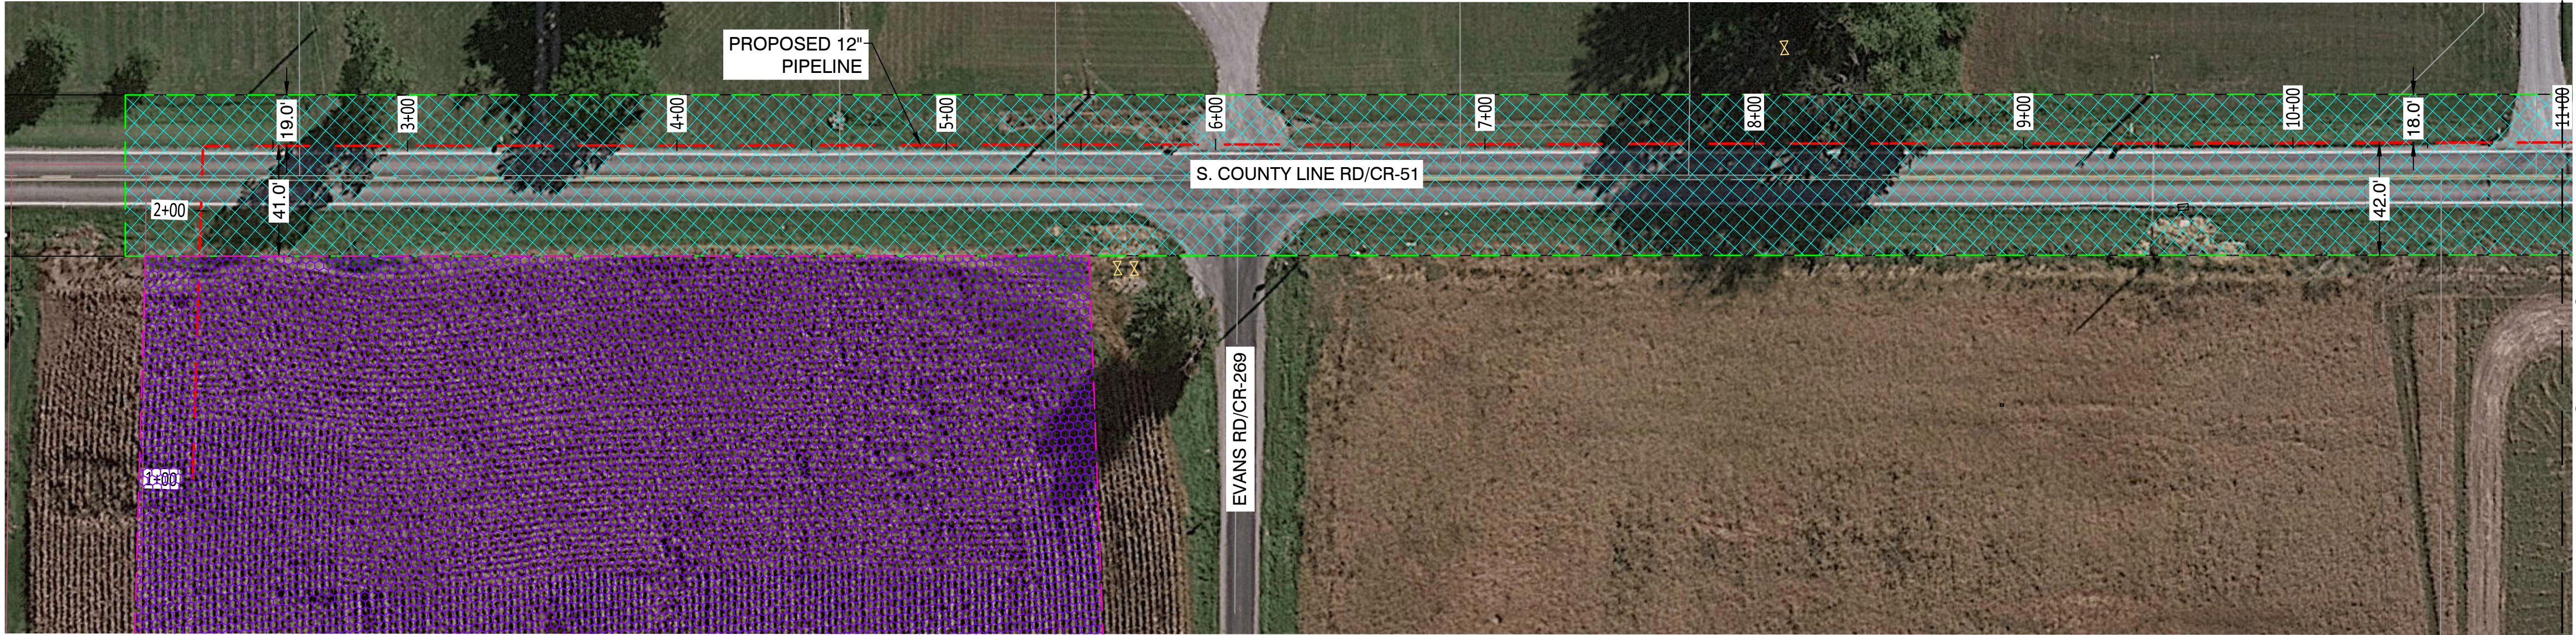

PROPOSED PLAN - 1+00 TO 11+00
(SCALE: 1" = 40')

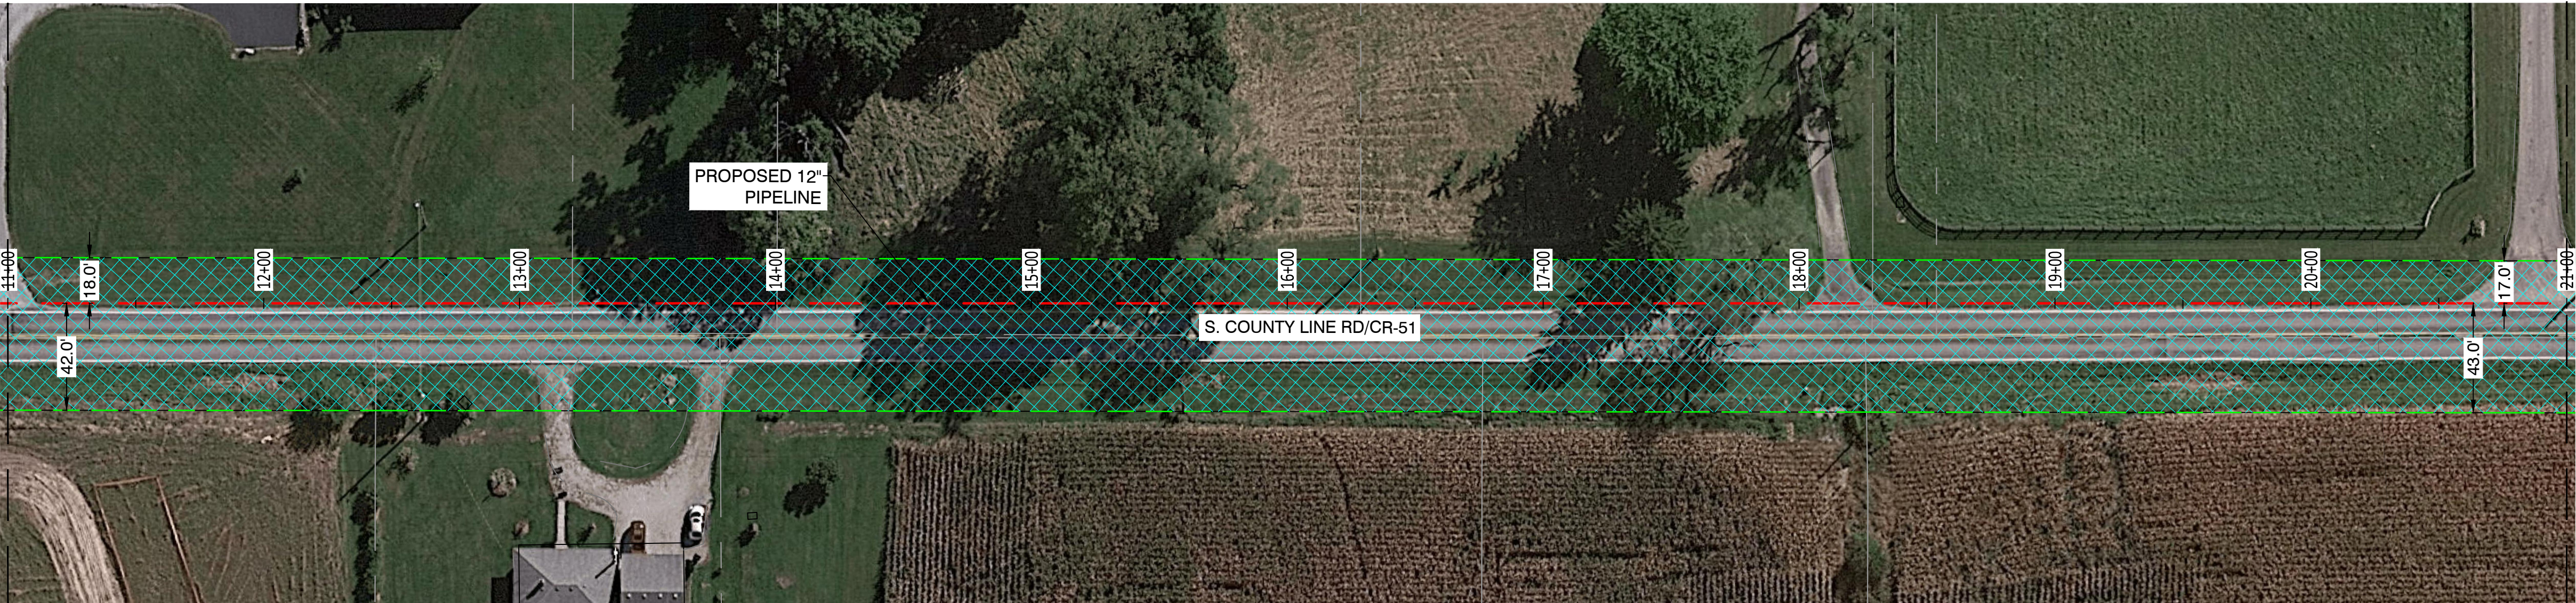

PROPOSED PLAN - 11+00 TO 21+00
(SCALE: 1" = 40')

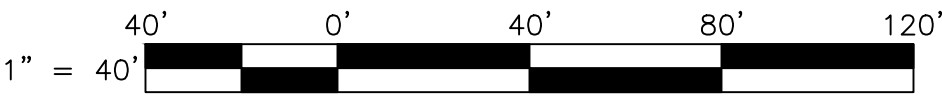

NiSource

Ohio Utilities Protection Service

Call 811
before you dig

CAMPOS
EPC

33 N LaSalle St, Suite 3400, Chicago, IL 60602
(312) 755-8011


PROPOSED

REVISIONS			
B	12/09/22	ISSUED FOR BID	
A	11/18/22	ISSUED FOR APPROVAL	
REV. #	DATE	DESCRIPTION	
DESIGNED BY	J. JORDAN	11/18/22	
DRAWN BY	A. McMICHAEL	11/18/22	
CHECKED BY	S. WACH	11/18/22	
AS-BUILT BY			
NAME		DATE	PHONE #

SITE NAME:
INST# XX-XXXX-XX
ABAN# XX-XXXX-XX
PROJECT ID# XX-XXXX
INTEL PROJECT SLICE
NEW ALBANY, LICKING COUNTY, OH

DRAWING TITLE:
EASEMENT & WORKSPACE
STA 1+00 TO STA 21+00


DRAWING NO:
L-100

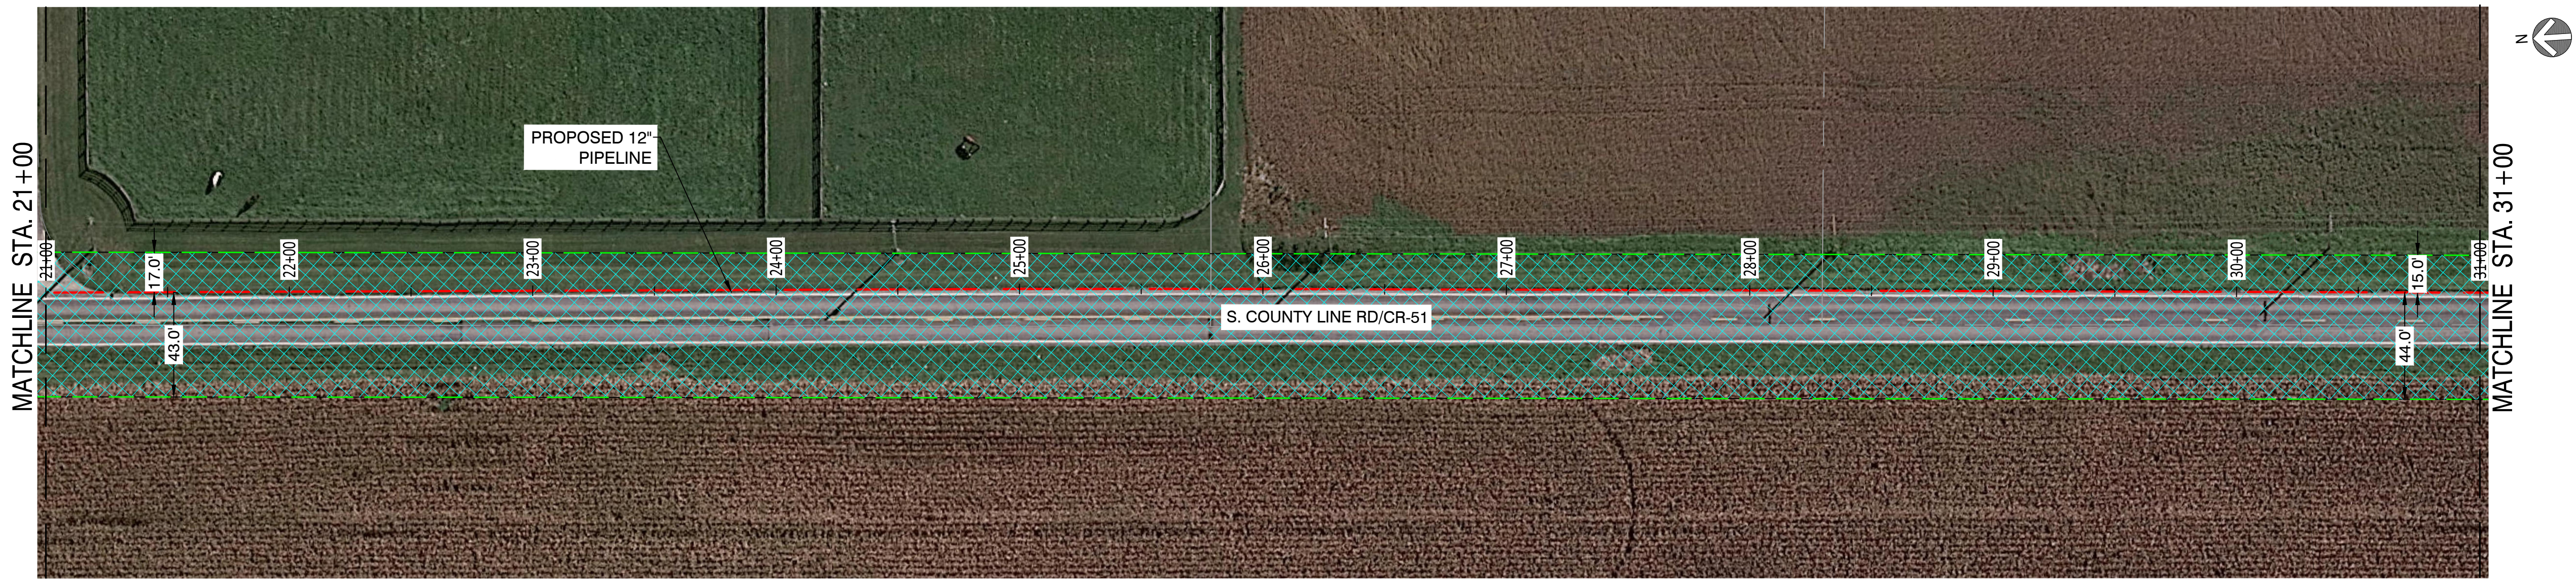

PROPOSED PLAN - 21+00 TO 31+00
(SCALE: 1" = 40')



PROPOSED PLAN - 31+00 TO 41+00
(SCALE: 1" = 40')

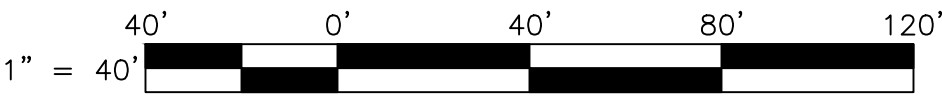

33 N LaSalle St, Suite 3400, Chicago, IL 60602
(312) 755-8011

PROPOSED

REVISIONS			
B	12/09/22	ISSUED FOR BID	
A	11/18/22	ISSUED FOR APPROVAL	
REV. #	DATE	DESCRIPTION	
DESIGNED BY	J. JORDAN	11/18/22	
DRAWN BY	A. McMICHAEL	11/18/22	
CHECKED BY	S. WACH	11/18/22	
AS-BUILT BY			
	NAME	DATE	PHONE #


SITE NAME:
INST# XX-XXXXX-XX
ABAN# XX-XXXXX-XX
PROJECT ID# XX-XXXXX
INTEL PROJECT SLICE
NEW ALBANY, LICKING COUNTY, OH

DRAWING TITLE:
EASEMENT & WORKSPACE
STA 21+00 TO STA 41+00


DRAWING NO:
L-101



PROPOSED PLAN - 41+00 TO 51+00
(SCALE: 1" = 40')

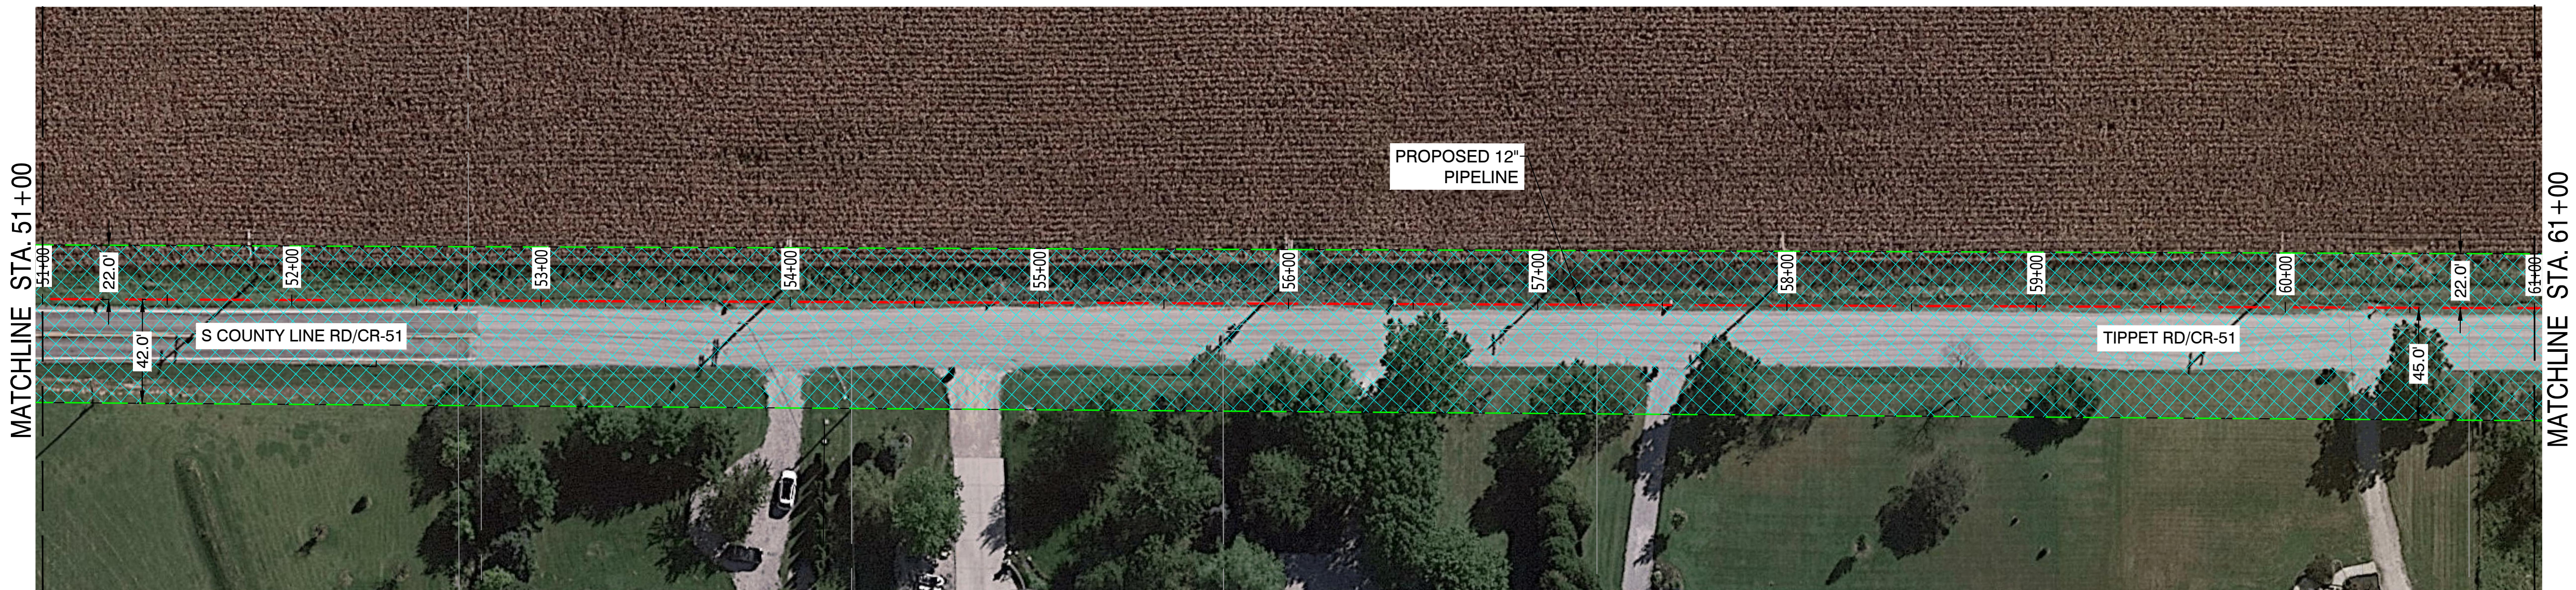

PROPOSED PLAN - 51+00 TO 61+00
(SCALE: 1" = 40')

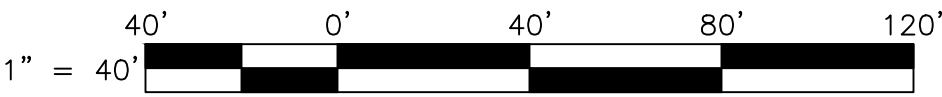

NiSource

Ohio Utilities Protection Service

Call 811
before you dig

CAMPOS
EPC

33 N LaSalle St, Suite 3400, Chicago, IL 60602
(312) 755-8011

PROPOSED

REVISIONS		
B	12/09/22	ISSUED FOR BID
A	11/18/22	ISSUED FOR APPROVAL
REV. #	DATE	DESCRIPTION

DESIGNED BY	J. JORDAN	11/18/22	
DRAWN BY	A. McMICHAEL	11/18/22	
CHECKED BY	S. WACH	11/18/22	
AS-BUILT BY			
	NAME	DATE	PHONE #

SITE NAME:
INST# XX-XXXXX-XX
ABAN# XX-XXXXX-XX
PROJECT ID# XX-XXXXX
INTEL PROJECT SLICE
NEW ALBANY, LICKING COUNTY, OH

DRAWING TITLE:
EASEMENT & WORKSPACE
STA 41+00 TO STA 61+00

DRAWING NO:
L-102