


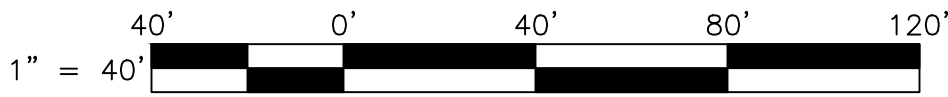

PROPOSED PLAN - 181+00 TO 191+00
(SCALE: 1" = 40')



PROPOSED PLAN - 191+00 TO 201+00
(SCALE: 1" = 40')



NiSource

Ohio Utilities Protection Service
Call 811
before you dig

CAMPOS
EPC

33 N LaSalle St, Suite 3400, Chicago, IL 60602
(312) 755-8011


PROPOSED

REVISIONS			
B	12/09/22	ISSUED FOR BID	
A	11/18/22	ISSUED FOR APPROVAL	
REV. #	DATE	DESCRIPTION	
DESIGNED BY	J. JORDAN	11/18/22	
DRAWN BY	A. McMICHAEL	11/18/22	
CHECKED BY	S. WACH	11/18/22	
AS-BUILT BY			
NAME		DATE	PHONE #



SITE NAME:
INST# XX-XXXXX-XX
ABAN# XX-XXXXX-XX
PROJECT ID# XX-XXXXX
INTEL PROJECT SLICE
NEW ALBANY, LICKING COUNTY, OH

DRAWING TITLE:
EASEMENT & WORKSPACE
STA 181+00 TO STA 201+00


DRAWING NO:
L-109

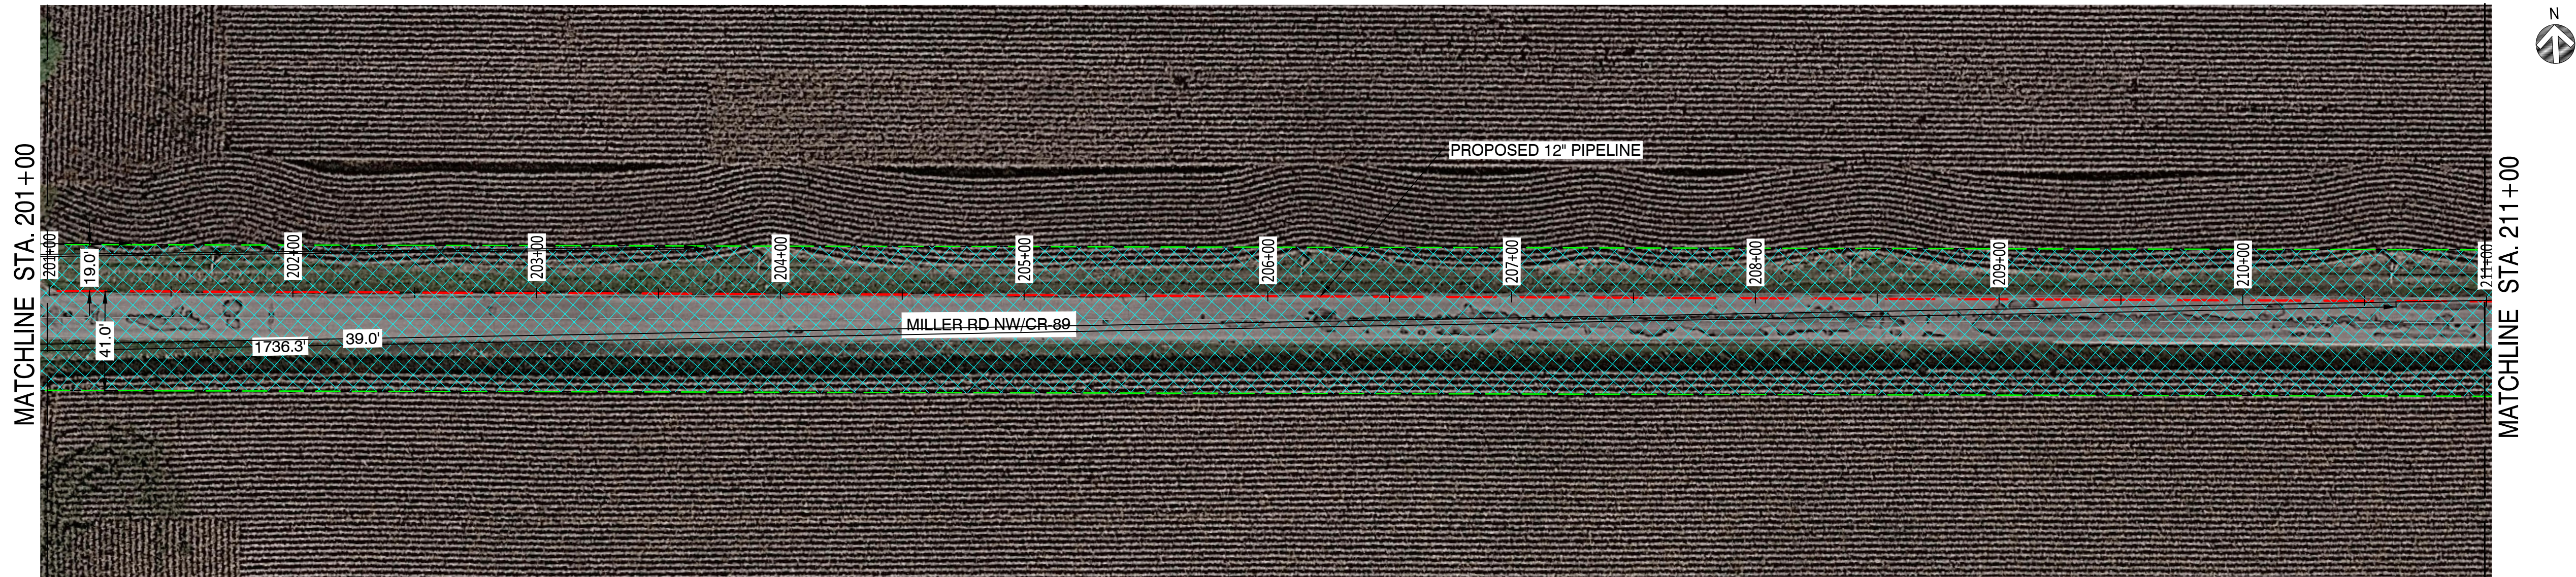

PROPOSED PLAN - 201+00 TO 211+00
(SCALE: 1" = 40')

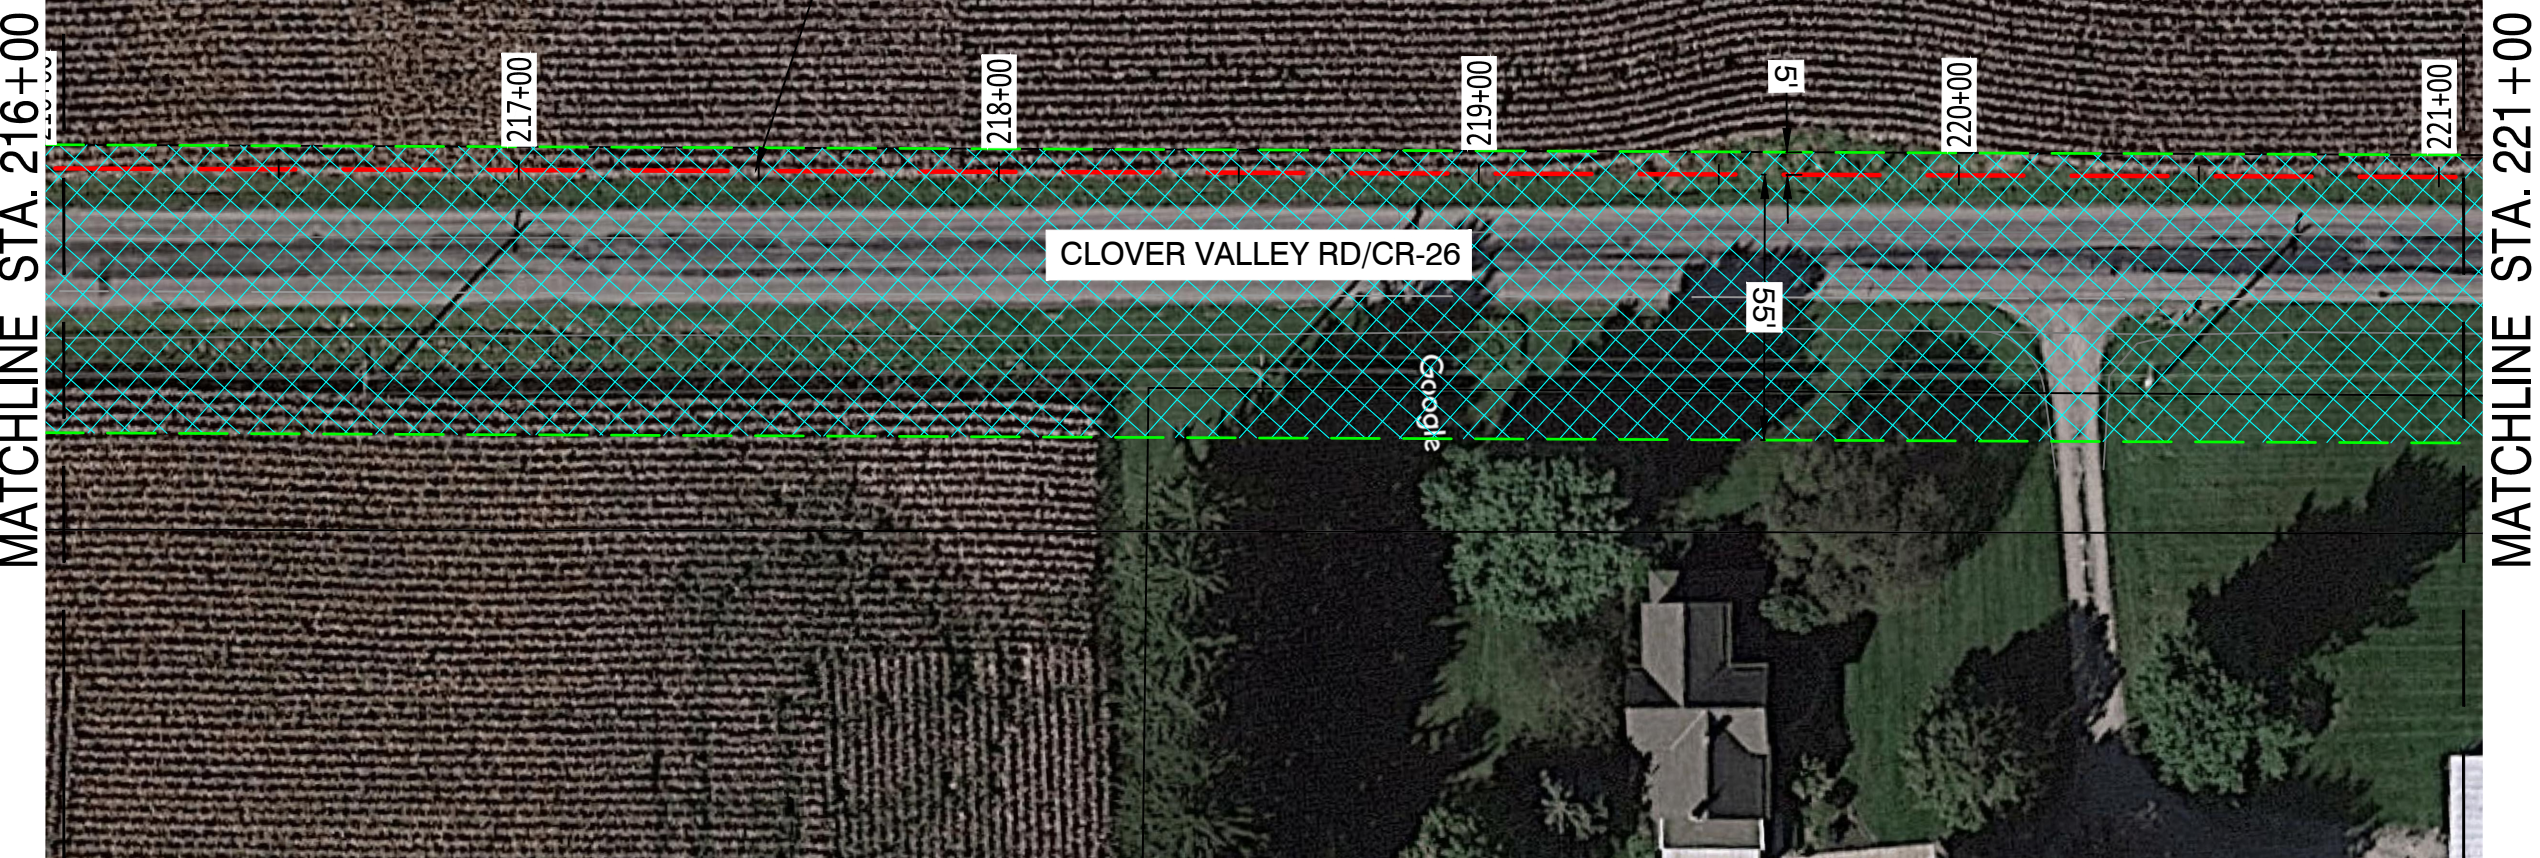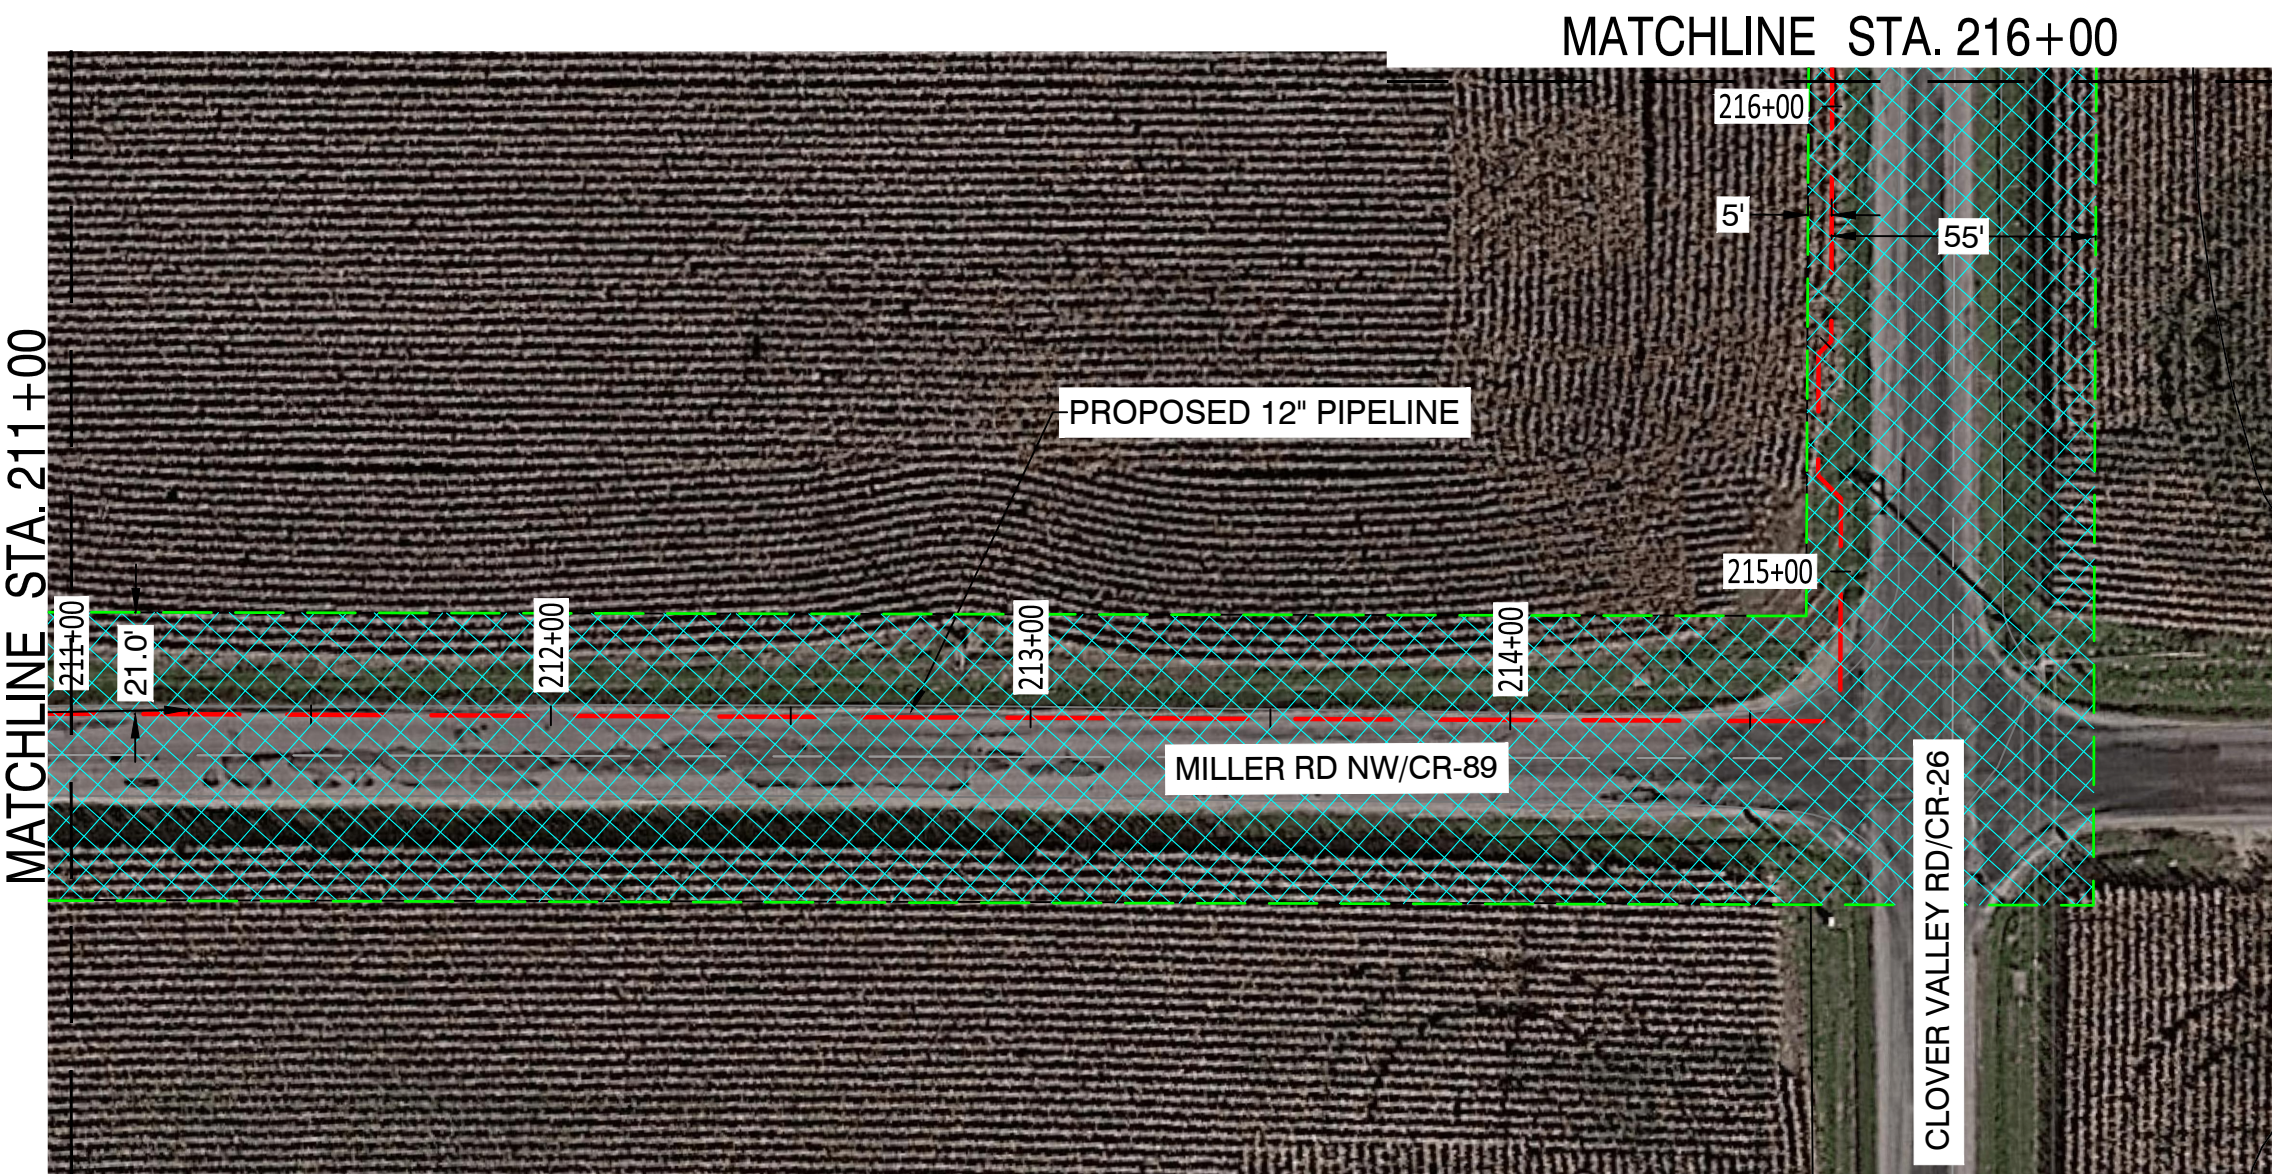

PROPOSED PLAN - 211+00 TO 221+00
(SCALE: 1" = 40')

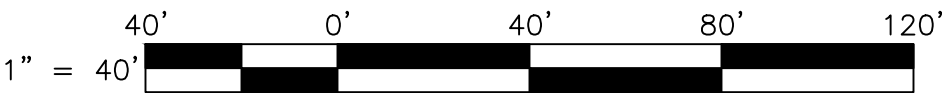

NiSource

Ohio Utilities Protection Service
Call 811
before you dig

CAMPOS
EPC

33 N LaSalle St, Suite 3400, Chicago, IL 60602
(312) 755-8011


PROPOSED

REVISIONS			
B	12/09/22	ISSUED FOR BID	
A	11/18/22	ISSUED FOR APPROVAL	
REV. #	DATE	DESCRIPTION	
DESIGNED BY	J. JORDAN	11/18/22	
DRAWN BY	A. McMICHAEL	11/18/22	
CHECKED BY	S. WACH	11/18/22	
AS-BUILT BY			
NAME		DATE	PHONE #

SITE NAME:
INST# XX-XXXX-XX
ABAN# XX-XXXX-XX
PROJECT ID# XX-XXXX
INTEL PROJECT SLICE
NEW ALBANY, LICKING COUNTY, OH

DRAWING TITLE:
EASEMENT & WORKSPACE
STA 201+00 TO STA 221+00

DRAWING NO:
L-110

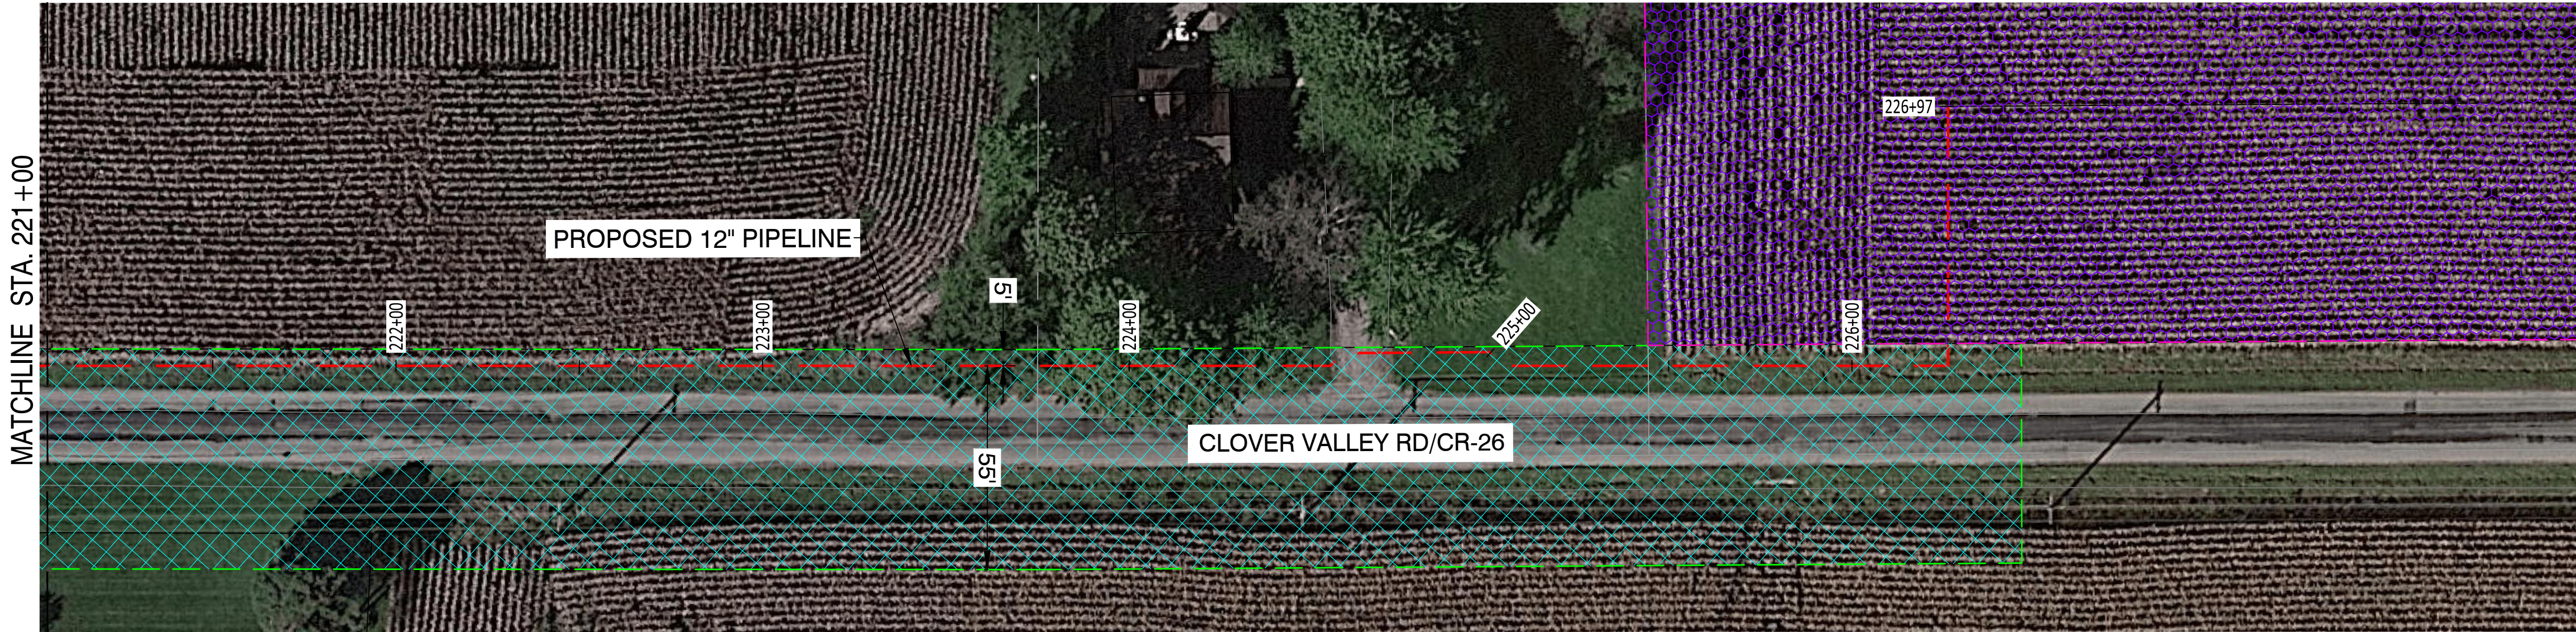


MATCHLINE STA. 221+00

PROPOSED 12" PIPELINE

CLOVER VALLEY RD/CR-26

PROPOSED PLAN - 221+00 TO 226+97
(SCALE: 1" = 40')

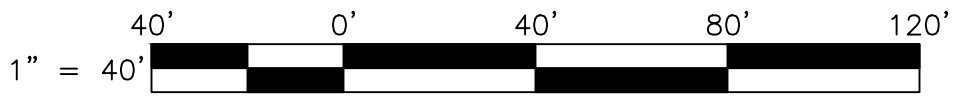

NiSource

Ohio Utilities Protection Service

Call 811
before you dig



33 N LaSalle St, Suite 3400, Chicago, IL 60602
(312) 755-8011

PROPOSED

REVISIONS		
A	12/09/22	ISSUED FOR BID
REV. #	DATE	DESCRIPTION

DESIGNED BY	J. JORDAN	11/18/22	
DRAWN BY	A. McMICHAEL	11/18/22	
CHECKED BY	S. WACH	11/18/22	
AS-BUILT BY			
	NAME	DATE	PHONE #

SITE NAME:
INST# XX-XXXX-XX
ABAN# XX-XXXX-XX
PROJECT ID# XX-XXXX
INTEL PROJECT SLICE
NEW ALBANY, LICKING COUNTY, OH

DRAWING TITLE:
EASEMENT & WORKSPACE
STA 221+00 TO STA 226+97

DRAWING NO:
L-111