

- Limits of Disturbance
- Big Walnut Creek Centerline
- Parcel Boundary




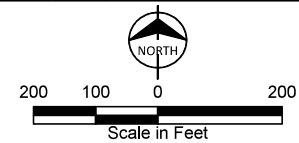


Figure 2
Site Map
Big Walnut Creek Crossing
Pipeline Project
NiSource
Columbus, Franklin County, Ohio

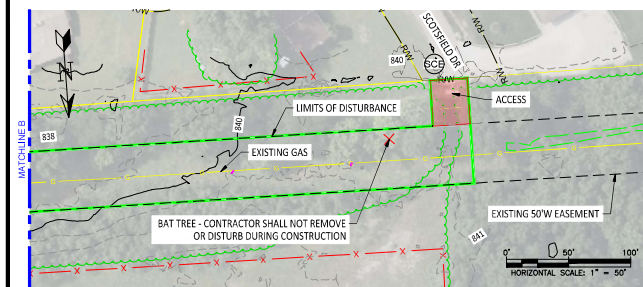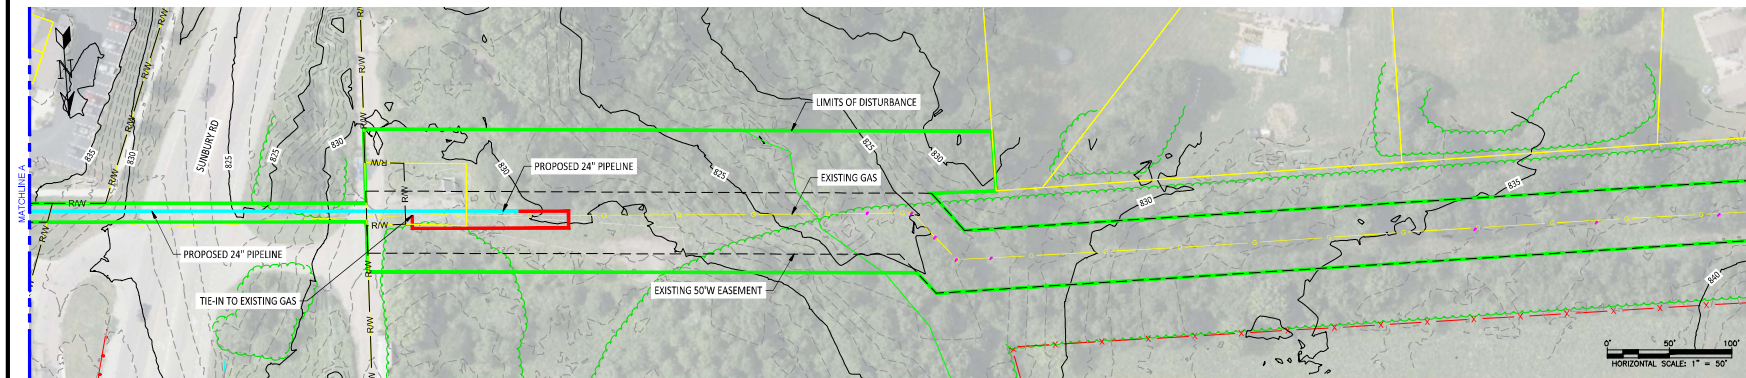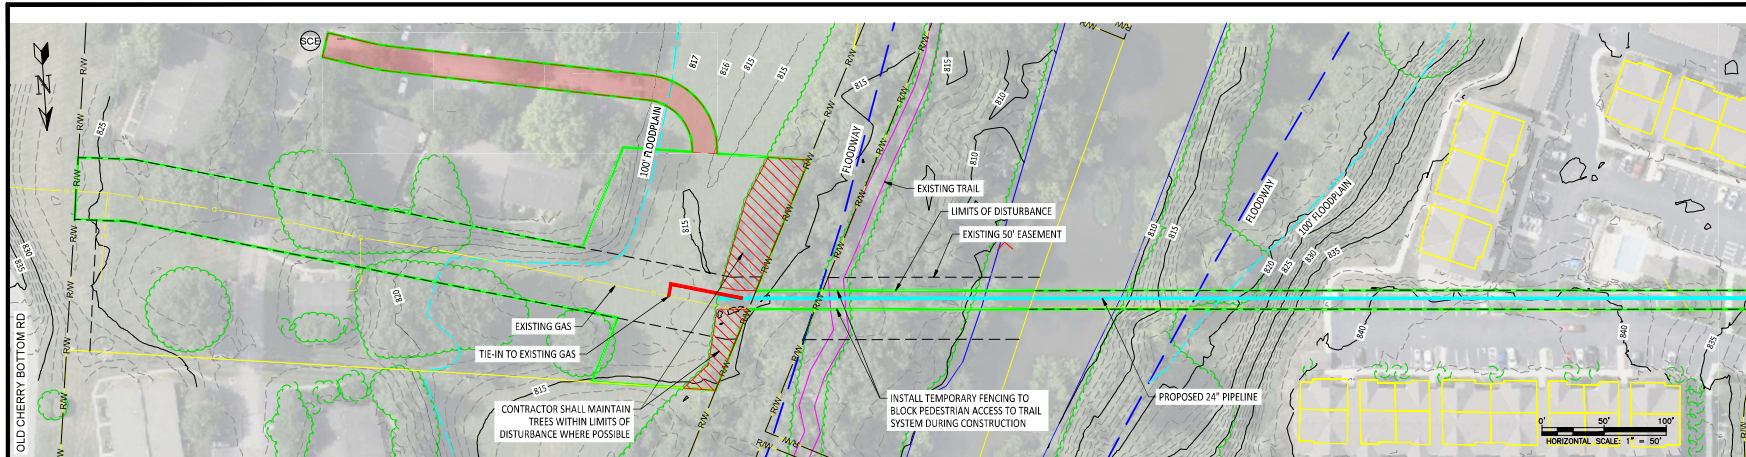

CONSTRUCTION NOTES:
1. ALL CONSTRUCTION DISTURBANCES WITHIN WORKSPACE TO BE RESTORED AFTER COMPLETION OF WORK.

—	OPEN TRENCH INSTALL	—	CONSTRUCTION MATTING
—	TRENCHLESS INSTALL	—	TRENCH PLUG
—	LIMITS OF DISTURBANCE (LOD)	—	SLOPE BREAKER
—	CREEK	—	ACCESS DRIVE
—	FLOODWAY		
—	100 YEAR FLOODPLAIN		
⊙	CONSTRUCTION ENTRANCE		

NESource

Ohio Utilities Protection Service
Call 811
before you dig

**BURNS
MEDONNELL**
530 W SPRING STREET, SUITE 100
COLUMBUS, OHIO 43215
(614) 453-7800
PROPOSED

REVISIONS			
REV. #	DATE	ISSUED FOR 60%	DESCRIPTION
A	8/5/25		

DESIGNED BY	CCR	8/5/25	314-391-5630
DRAWN BY	MP/T	8/5/25	314-682-1652
CHECKED BY	JPF	8/5/25	314-578-9778
AS-BUILT BY	TBO	TBO	TBO
	NAME	DATE	PHONE #

SITE NAME:
INST#
ABAN#
PROJECT ID#
616 WALNUT CREEK CROSSING PIPELINE PROJECT
COLUMBUS, FRANKLIN COUNTY, OH

DRAWING TITLE:
24" PIPELINE ALIGNMENT
HDD ALTERNATIVE

DRAWING NO:
HDD-01