

290 W. Nationwide Blvd.  
Columbus, Ohio 43215  
Direct: 614.315.3391  
MLThompson@nisource.com



July 23, 2025

Ms. Tanowa Troupe  
Secretary, Office of Administration  
Ohio Power Siting Board  
180 East Broad Street  
Columbus, Ohio 43215

**RE:** *In the Matter of the Letter of Notification Application of Columbia Gas of Ohio, Inc. for a Certificate of Environmental Compatibility and Public Need for an Adjustment to the West-Central NCHP Pipeline Project*  
**OPSB Case No. 24-0667-GA-BLN**

Dear Ms. Troupe:

Please find the enclosed Engineering Adjustment regarding a minor workspace modification in Columbia Gas of Ohio, Inc.'s ("Columbia") West-Central NCHP Pipeline Project certified by the Board in Case No. 24-0667-GA-BLN ("Project"). The adjustment described below is necessary to mitigate against the presence of a latent and unforeseen complication discovered during active construction. Columbia encountered an electrical vault obstructing the planned pathway of the pipeline at the intersection of North Star Road and Zollinger Road.

To safely bypass the obstruction and preserve the Project schedule, Columbia is shifting the pipeline location to avoid the electrical vault and maintain adequate clearance from the existing water line. To illustrate this change, Columbia is submitting a revised page of Attachment B, depicting the proposed revised route for Staff and the Board's review and consideration.

Please contact me directly with any questions.

Sincerely,

/s/ Melissa L. Thompson

Melissa L. Thompson (Counsel of Record)

Melissa L. Thompson, VP and Deputy  
Gen. Counsel (0086367)

John R. Ryan, Asst. Gen. Counsel  
(0090607)

P.O. Box 117

290 W. Nationwide Blvd.

Columbus, Ohio 43216-0117

Telephone: (614) 315-3391

E-mail: mlthompson@nisource.com

johnryan@nisource.com

(Willing to accept service by e-mail)



Attorneys for

**COLUMBIA GAS OF OHIO, INC.**



OWNERSHIP	CITY OF UPPER ARLINGTON		
JURISDICTION / PARCEL ID	CITY OF UPPER ARLINGTON / FRANKLIN COUNTY		
TEST PRESSURE MIN/MAX	1080 PSIG MIN / 1280 PSIG MAX		
DESIGN INFORMATION	CLASS IV / 720 PSIG		
CONSTRUCTION METHOD	OPEN CUT		
MATERIALS	900'		

HORIZONTAL STATIONING			
-----------------------	--	--	--

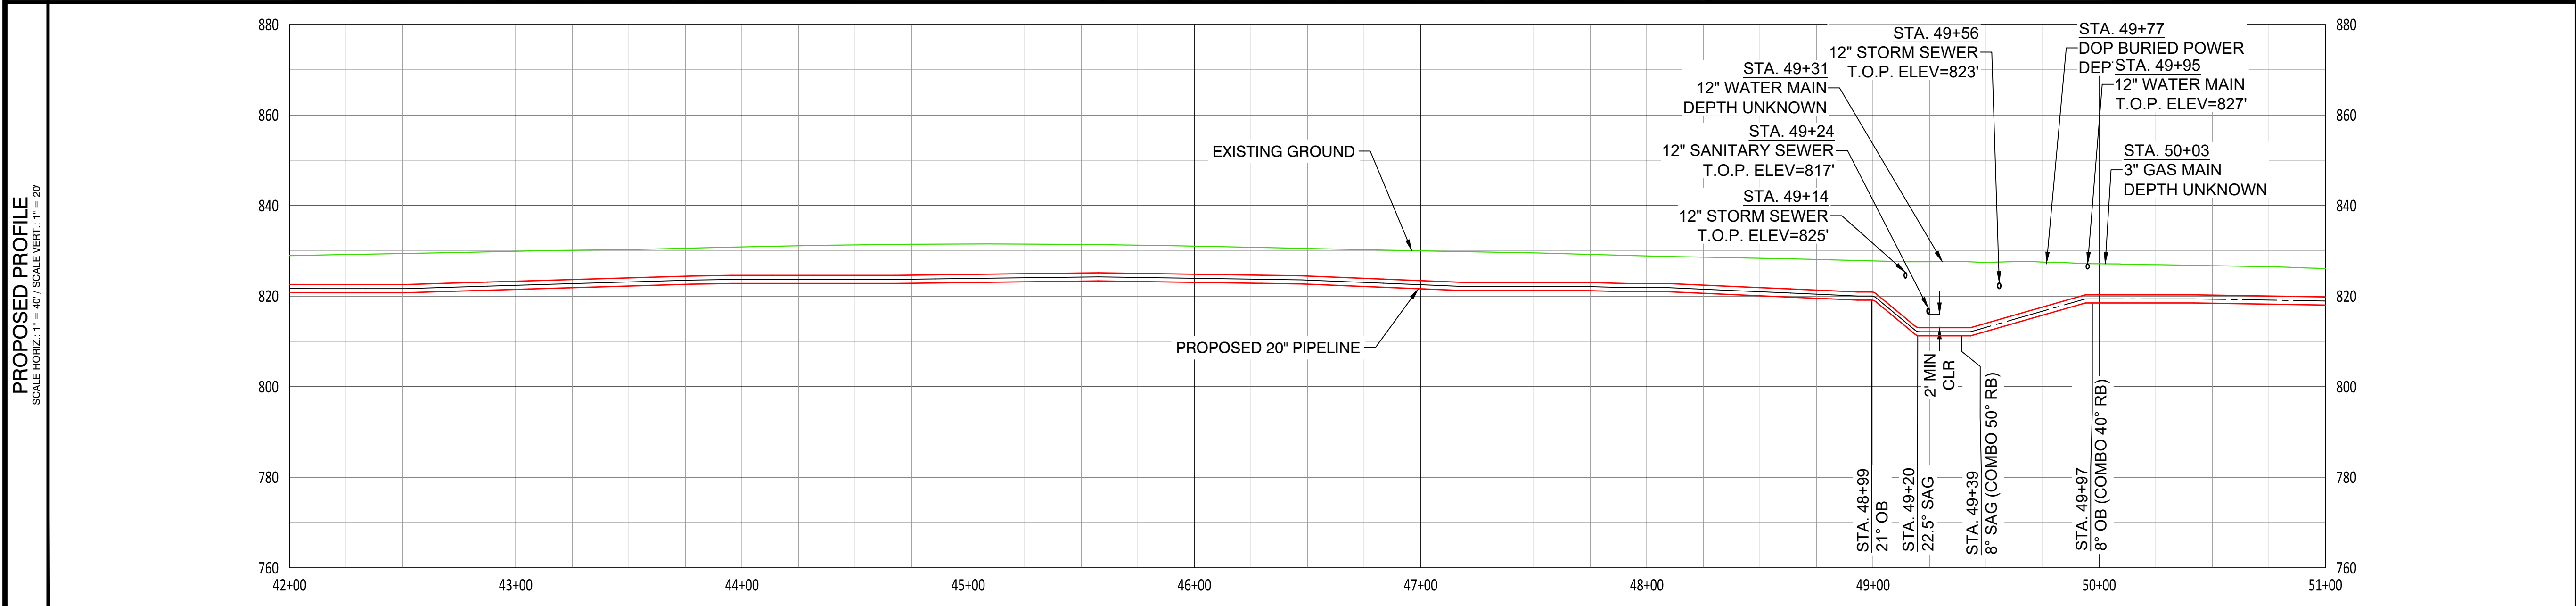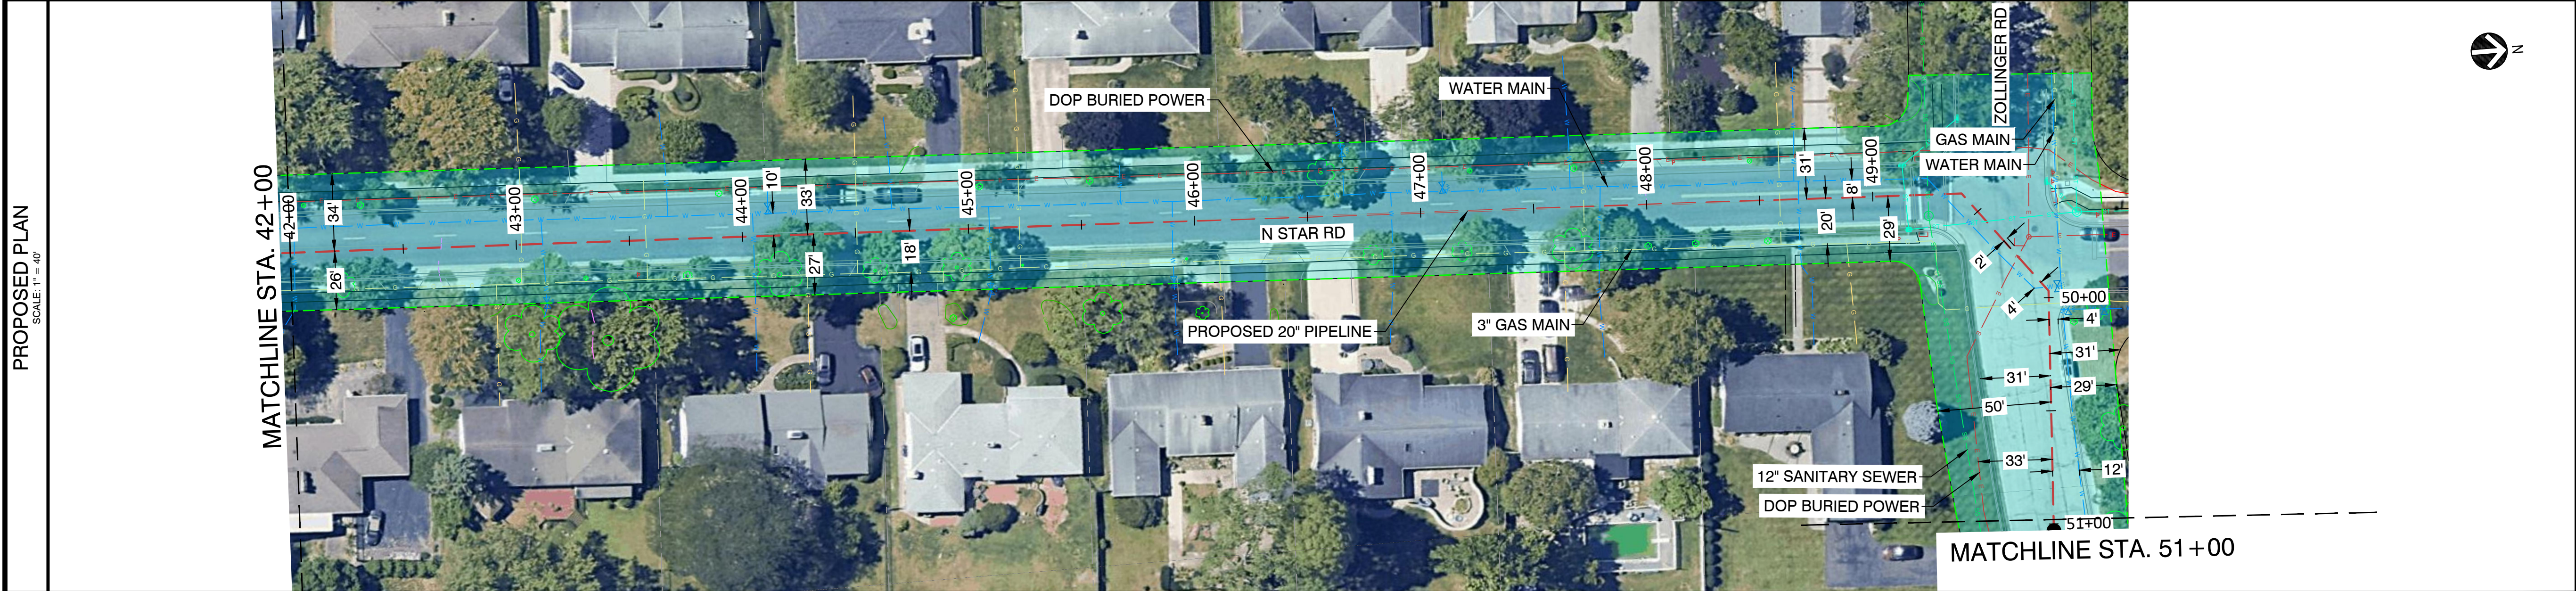

- NOTES:
- CONTRACTOR SHALL VERIFY ALL UTILITY CROSSINGS
  - SERVICE LINE CROSSINGS SHOWN IN SURVEY ARE NOT STATIONED OR SHOWN IN PROFILE FOR CLARITY
  - THE PIPELINE HAS GENERALLY BEEN DESIGNED WITH A COVER OF 6'-0" TO ACCOUNT FOR THE DEPTH OF UNKNOWN SERVICE LINES. MINIMUM
  - ALLOWABLE DEPTH OF COVER IS 4'-0"
  - VERTICAL BENDS CALL OUT IN PROFILE ARE FOR REFERENCE. CONTRACTOR TO MAKE USE OF ROPING AND FIELD BENDS WHERE POSSIBLE. REFER TO GS 3010.030 FOR FURTHER DETAILS.
  - CORROSION PROTECTION IS DESIGNED BY NISOURCE AND IS NOT COVERED WITHIN THE ENGINEER'S STAMP

- AERIAL IMAGERY IS FOR REFERENCE ONLY
- FITTING EXTENTS SHOWN IN THE PROFILE ARE FOR REFERENCE ONLY. REFER TO STATIONING BAND FOR LOCATIONS OF ANTICIPATED FITTINGS. A 3X DIAMETER OF STRAIGHT PIPE IS REQUIRED BETWEEN ALL FITTINGS. REFER TO GS 2110.020 FOR FURTHER DETAILS

NiSource

Ohio Utilities Protection Service  
**Call 811**  
before you dig

**CAMPOS**  
EPC

401 N Front St, Suite 380, Columbus, OH 43215  
(380) 799-8503

**PROPOSED**

REVISIONS				
0	11/26/24	ISSUED FOR PERMIT		
REV. #	DATE	DESCRIPTION		
INTERNAL ENG.	EK	05/31/23	614-981-0661	
DESIGNED BY	JEM	05/31/23	855-266-7671	
CHECKED BY	JMJ	05/31/23	855-226-7671	
AS-BUILT BY	TBD	TBD	TBD	
NAME		DATE	PHONE #	

SITE NAME:  
**INST# 23-0136341-00**  
**ABAN# 23-0136342-00**  
**INST# 24-0136890-00**  
**ABAN# 24-0136891-00**  
**PROJECT ID# 21-78791**  
NCHP PIPELINE REPLACEMENT, WEST CENTRAL  
UPPER ARLINGTON/ COLUMBUS/ FRANKLIN COUNTY, OH

DRAWING TITLE:  
**20" PIPELINE ALIGNMENT**  
**STA. 42+00 TO STA. 51+00**

DRAWING NO:  
**L-2016**



**This foregoing document was electronically filed with the Public Utilities  
Commission of Ohio Docketing Information System on**

**7/23/2025 5:21:18 PM**

**in**

**Case No(s). 24-0667-GA-BLN**

Summary: Correspondence regarding revised Attachment B electronically filed by  
Ms. Melissa L. Thompson on behalf of Columbia Gas of Ohio, Inc..