

**PROPOSED**


REVISIONS			
REV. #	DATE	DESCRIPTION	
3	10/9/2025	HP RELOCATION EXTENSION	
2	7/28/2025	SAP UPDATES	
1	9/17/2024	INSTALL LOCATION ADJUSTMENT	
0	7/3/2025	ISSUED FOR CONSTRUCTION	

DESIGNED BY	LYDIA ERICKSON	02/19/24	9787663808
DRAWN BY	SHELDON PINK	12/05/23	5613806819
CHECKED BY	DEVIN CARR	X	513-299-4509
AS-BUILT BY	X	X	X
	NAME	DATE	PHONE #

SITE NAME:  
**WO# 4000071691**  
**MAT# MAI**  
**L2# PIG34.0000.00409**  
 PIG - E BROAD STREET - COLUMBUS  
 COLUMBUS, FRANKLIN (049)

DRAWING TITLE:  
 LAYOUT PLAN

DRAWING NO:  
**L-1**

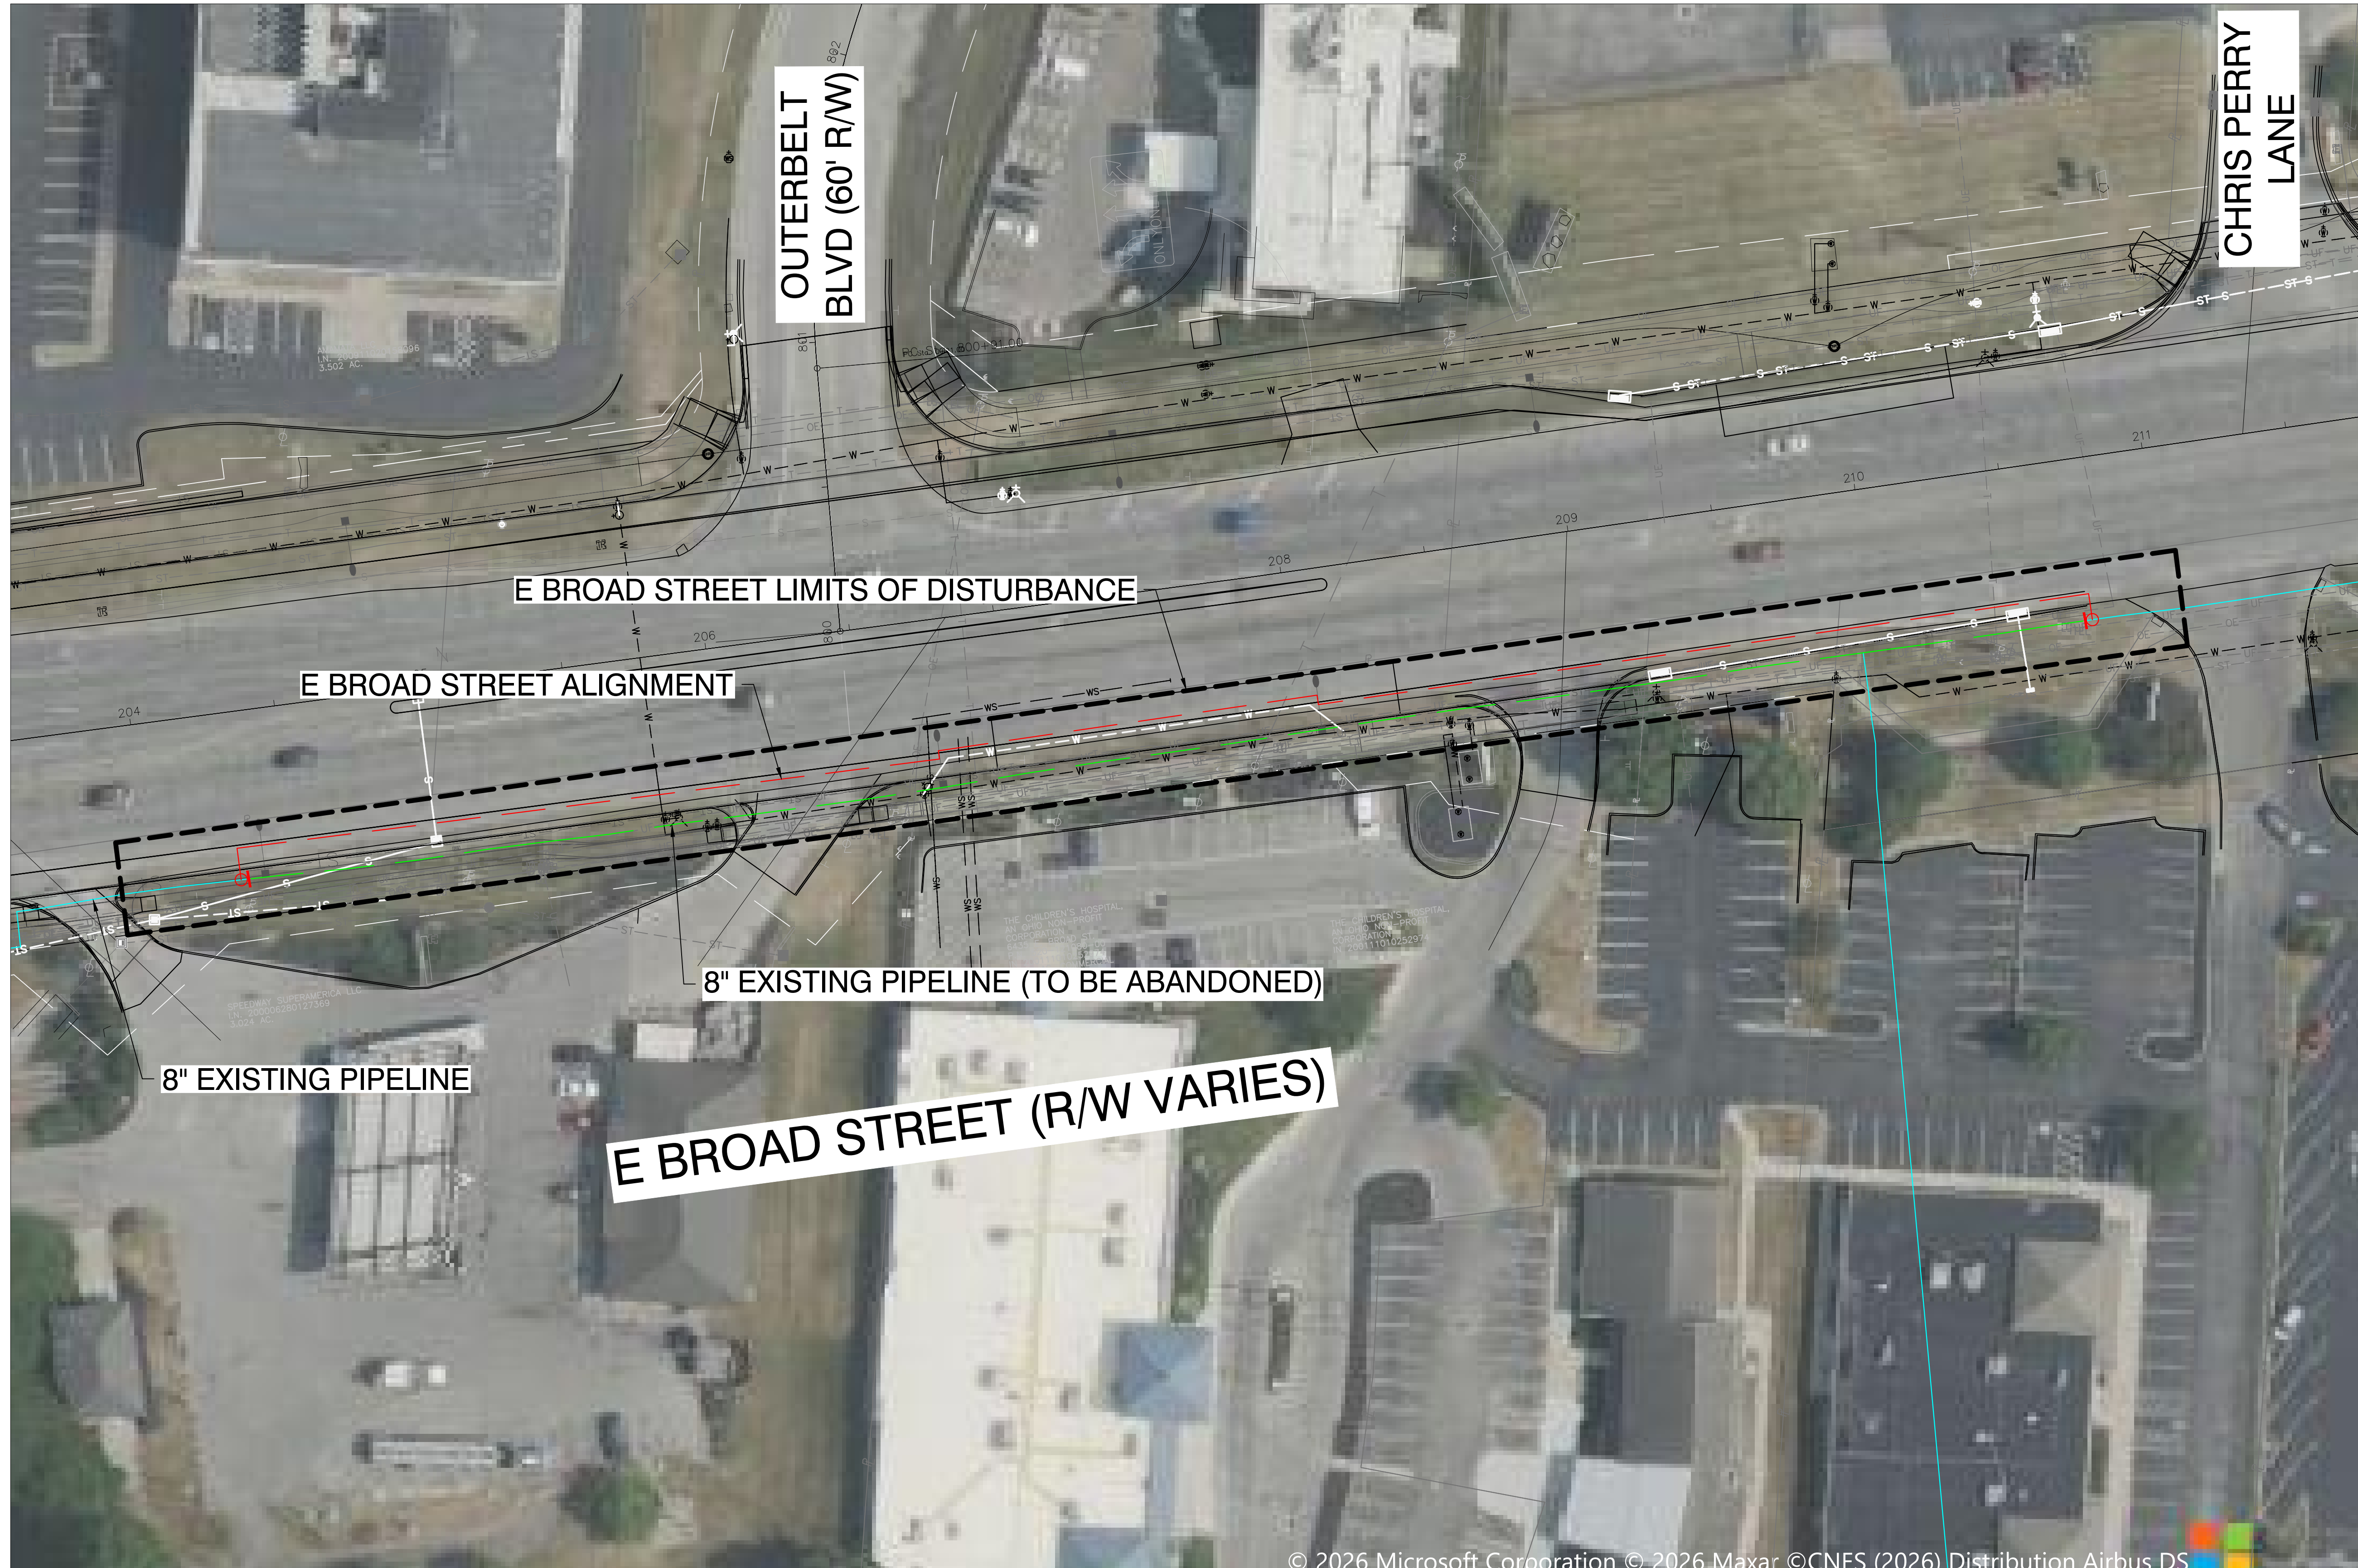

MATCHLINE - SHEET L-4

